


学校給食共同調理場 平面図 S=1/100

○2階休憩室(和室)

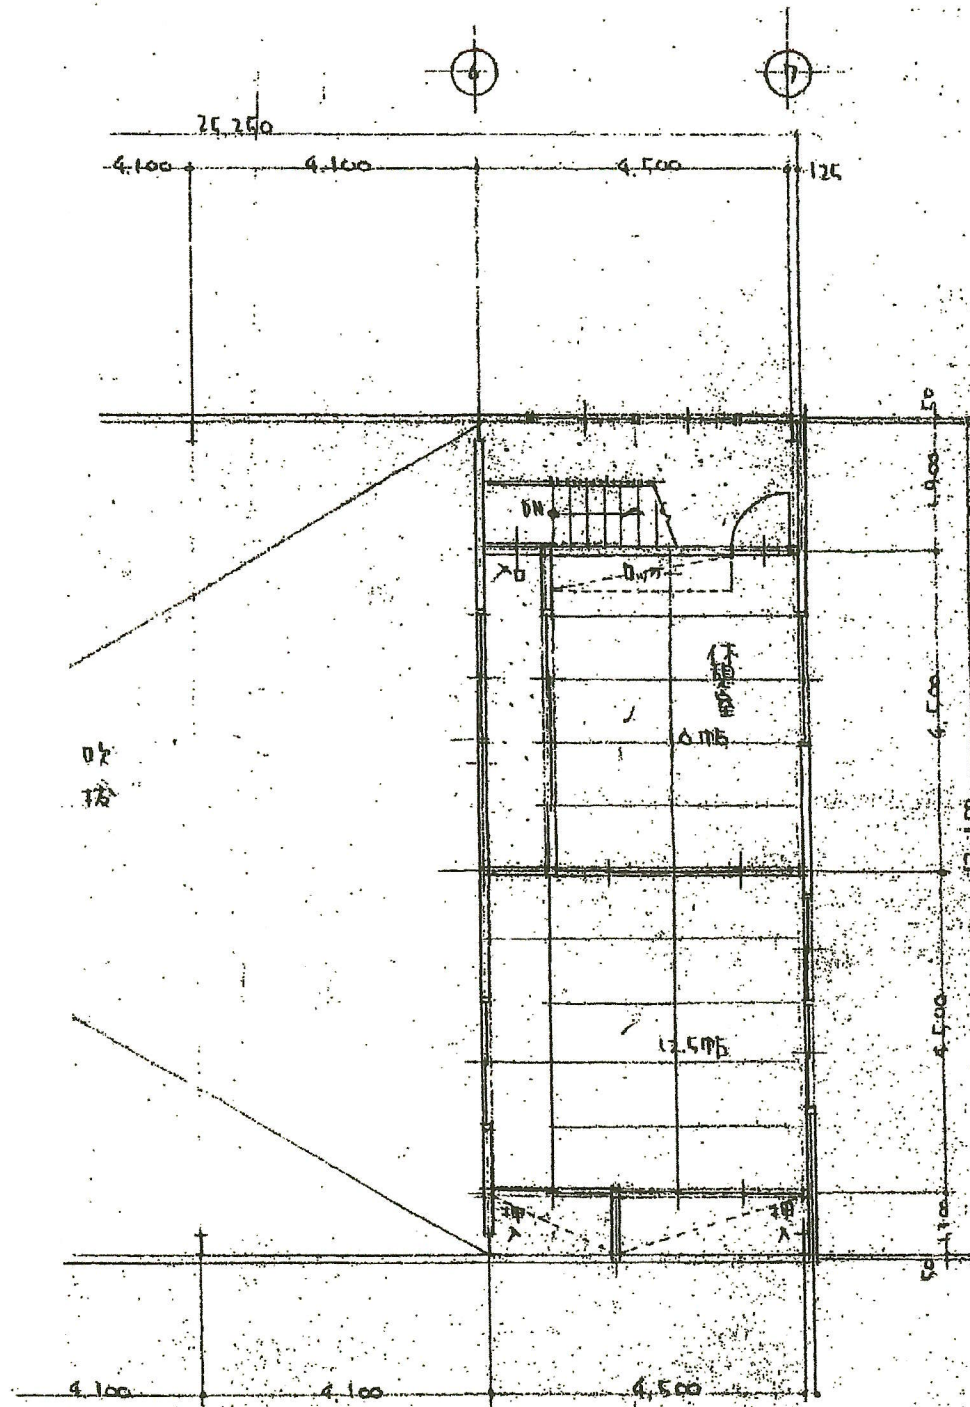

○2階平面図

5:1/100

No.

4